

The logo for Scotts Square features the words "SCOTTS" and "SQUARE" stacked vertically in a white, bold, sans-serif font. To the left of the text is a white square outline that is partially open on its right side, with the text positioned within this open area.

SCOTTS  
SQUARE


# LIVE IN LUXURY

## LIVING IS A FINE ART


Scotts Square is the art of fine living. Soaring 43 storeys, its contemporary architecture adorned with world-renowned art pieces makes it one of the most prominent and distinguished homes in downtown Orchard Road.



## LOCATION MAP

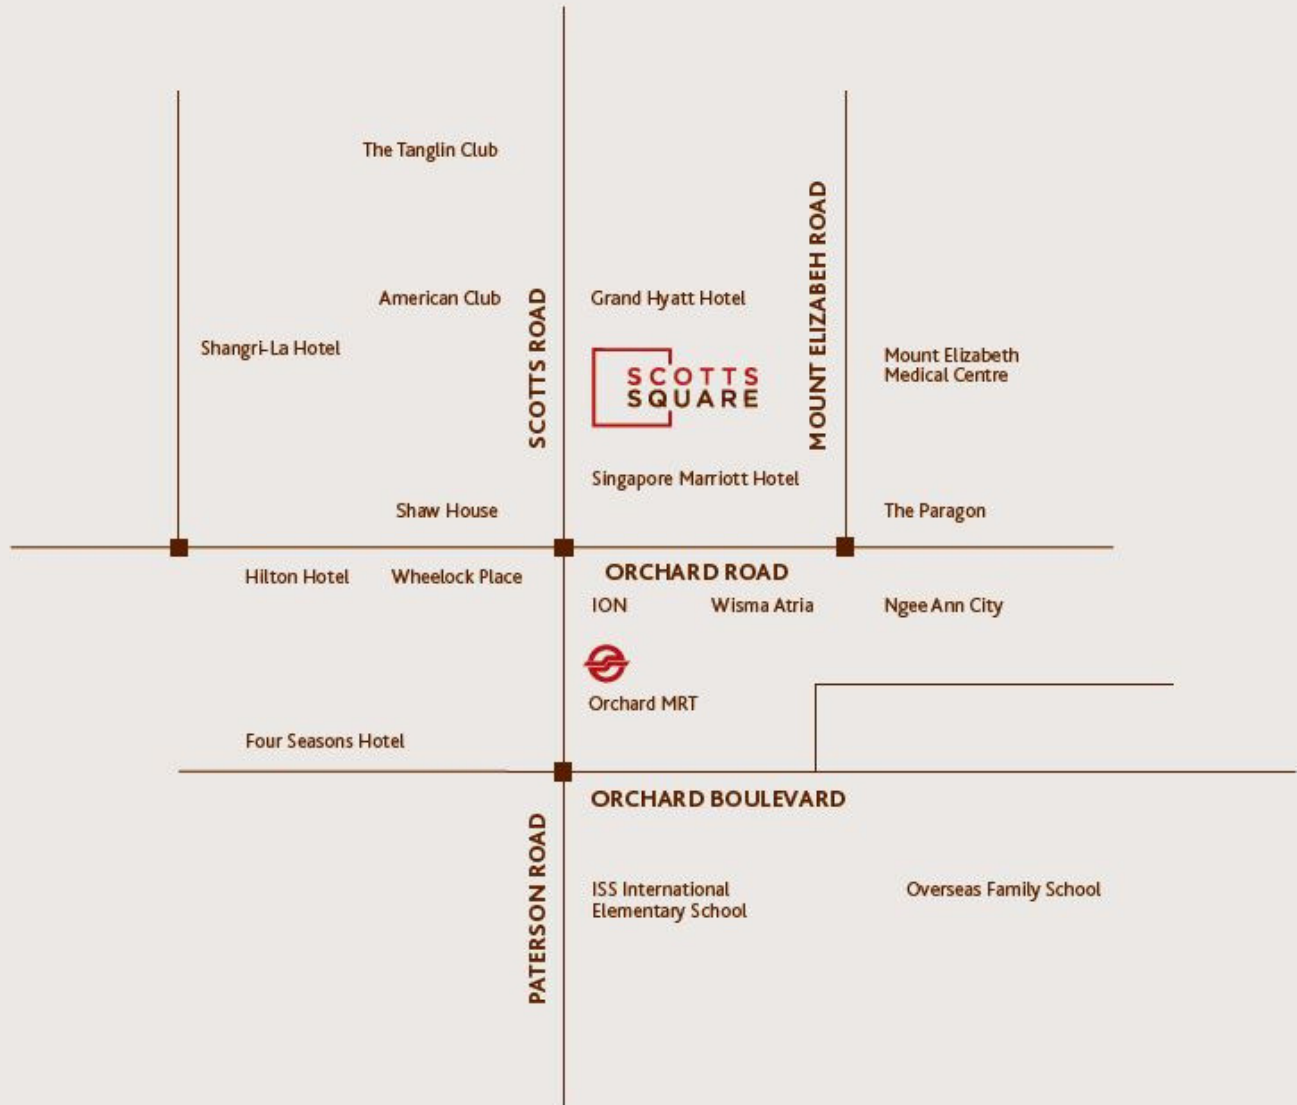

## CLUB FLOOR AT LEVEL 8

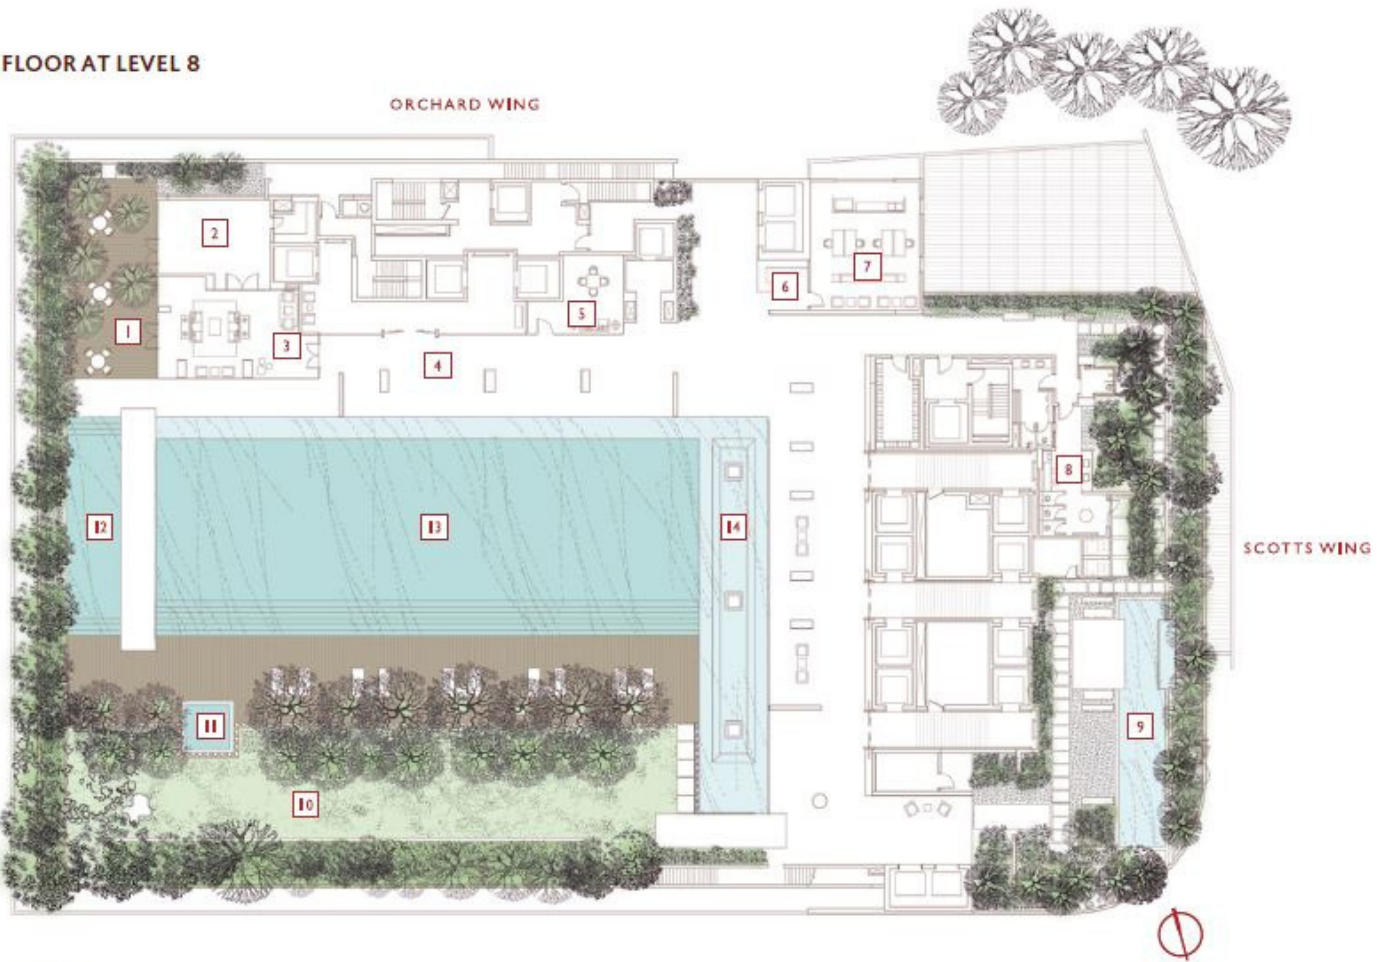

### LEGEND

- |                                 |                               |                               |                     |                  |
|---------------------------------|-------------------------------|-------------------------------|---------------------|------------------|
| 1 The Verandah                  | 4 The Fitness Room (Level 10) | 7 The Reading & Business Room | 10 Sculpture Garden | 13 Swimming Pool |
| 2 The Drawing Room              | 5 The Recreation Room         | 8 The Retreat                 | 11 Jacuzzi          | 14 The Oasis     |
| 3 The Viewing Lounge            | 6 Concierge Desk              | 9 Eco Pond                    | 12 Wading Pool      |                  |
| □ Sky Pool & Jacuzzi (Level 35) |                               |                               |                     |                  |

## LUXURY IN ITS PUREST FORM


At Scotts Square, a calming oasis beckons. Surrounded by luscious foliage and soothing waters, the club floor on level 8 is a retreat for your mind, body and soul. Bask in lifestyle

comforts such as the 37-metre swimming pool, Jacuzzi, viewing lounge, gym, library, business centre and games room. For ultimate indulgence, luxuriate in the sky pool perched on level 35.



## UNIT NUMBERING PLAN

### GRAND HYATT HOTEL

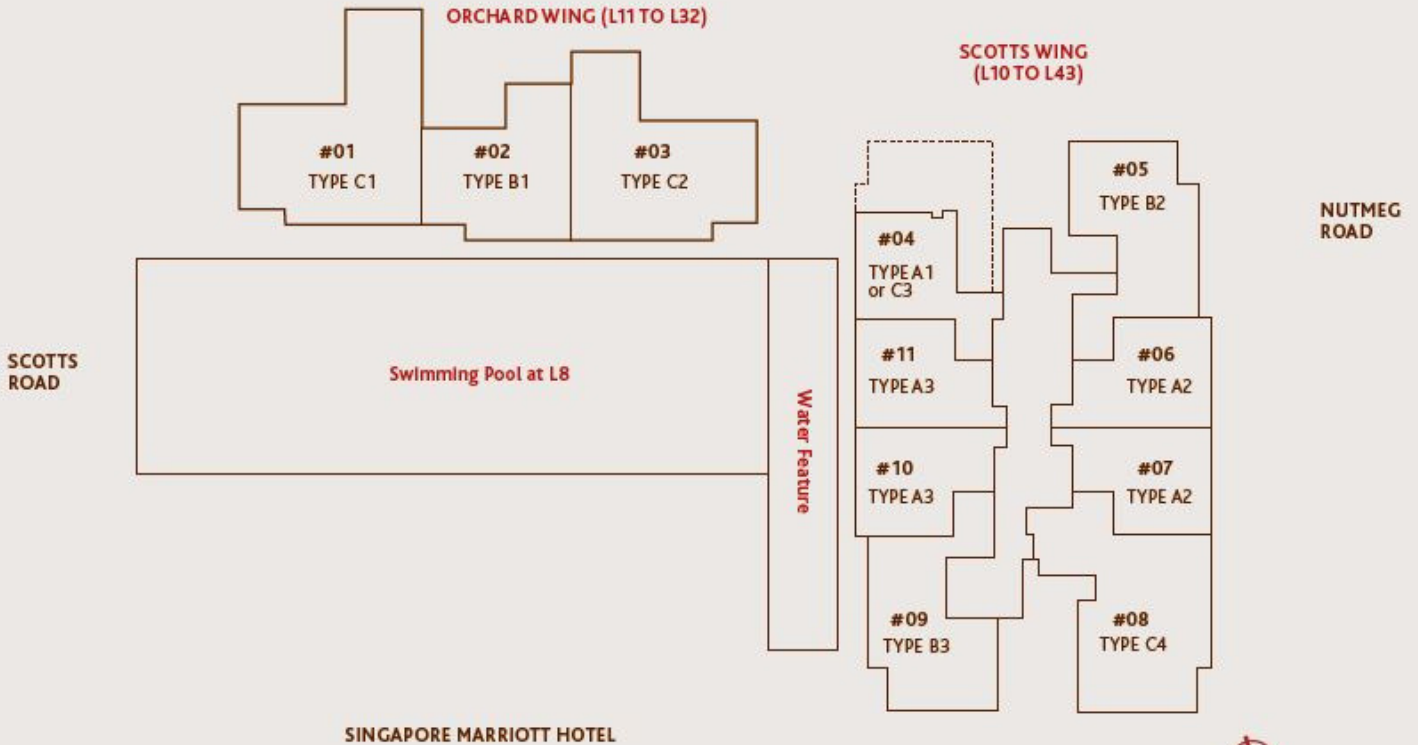

Note: The site plan is not drawn to scale. It is for indication purpose only and may differ from the actual layout.

### UNIT INFORMATION

Unit Type	Levels/Unit Numbers	Size (sq. ft.)	Type
1 Bedroom	#10-04 to #35-04	624	A1
	#10-06 to #43-06	635	A2
	#10-07 to #43-07	635	A2
	#10-10 to #43-10	624	A3
	#10-11 to #43-11	624	A3



## THE REFINED TOUCH OF STYLE


Every apartment at Scotts Square exudes elegance from the finest fittings to a fully equipped kitchen. The interiors are stylishly appointed to reflect a balance of function and aesthetics. Picture windows and the

glass-panelled balconies are designed to optimize natural lighting and expansive views. To ensure absolute exclusivity, each apartment at Scotts Square is served by a private lift lobby.

## TYPICAL FLOOR PLANS

### Note

The floor plans herein are for indication purposes only and are meant to serve only as illustrations of the layout of the unit types indicated against the respective plans and not of other unit types in the development.

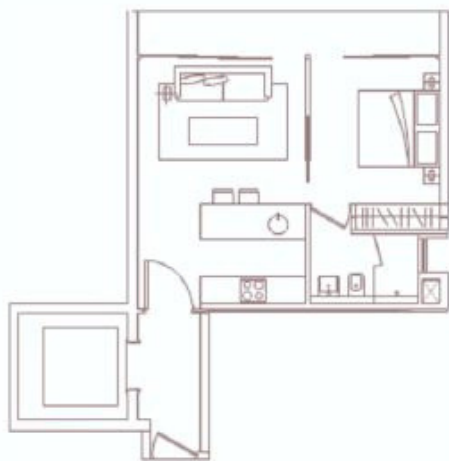

**TYPE A1** 624 sq ft Level 10-35  
\*Unit 04



**TYPE A2** 635 sq ft Level 10-43  
\*Unit 06 is a mirror image of Unit 07



**TYPE A3** 624 sq ft Level 10-43  
\*Unit 11 is a mirror image of Unit 10

### Disclaimer

While every reasonable care has been taken in preparing this electronic direct mailer ("edm"), the developer and its agents shall not be held responsible or liable for any inaccuracy in its contents. All statements are believed to be correct but are not to be relied on as statements or representations of fact. All art renderings, illustrations, photographs and pictures contained in this edm are artists' impressions only. Photographs do not necessarily represent as-built standard specifications. Furniture depicted in the artwork are merely artists' impressions and are not included in the sale. All plans are not to scale. The Sale and Purchase Agreement shall form the entire agreement between us as the Developer and the Purchaser, and shall supercede all statements, representations or promises made prior to the signing of the Sale and Purchase Agreement and shall in no way to be modified by any statements, representations or promises made by us or the Marketing Agent.

OrangeTee®

CEA Licence No. L3009250K